




- LEGEND:**
- EXISTING ROW AND LOT LINE
 - PROPOSED PROPERTY LINE
 - - - PROPOSED TEMPORARY EASEMENT
 - - - PROPOSED C/L
 - PROPOSED EDGE OF PAVEMENT
 - PROPOSED SIDEWALK / MULTI-USE PATHWAY
 - PROPOSED CURB AND GUTTER
 - PROPOSED MEDIAN
 - PROPOSED CYCLE TRACK
 - PROPOSED DROP CURB
 - PROPOSED RETAINING WALL / PARAPET WALL
 - PROPOSED CONCRETE BARRIER
 - PROPOSED BUS PAD
 - PROPOSED BOULEVARD
 - HYDRO POLE

ULTIMATE INTERSECTION CONFIGURATION IS SUBJECT TO KEELE STREET DESIGN WHICH WILL BE CONFIRMED IN DETAILED DESIGN PHASE


LANGSTAFF ROAD


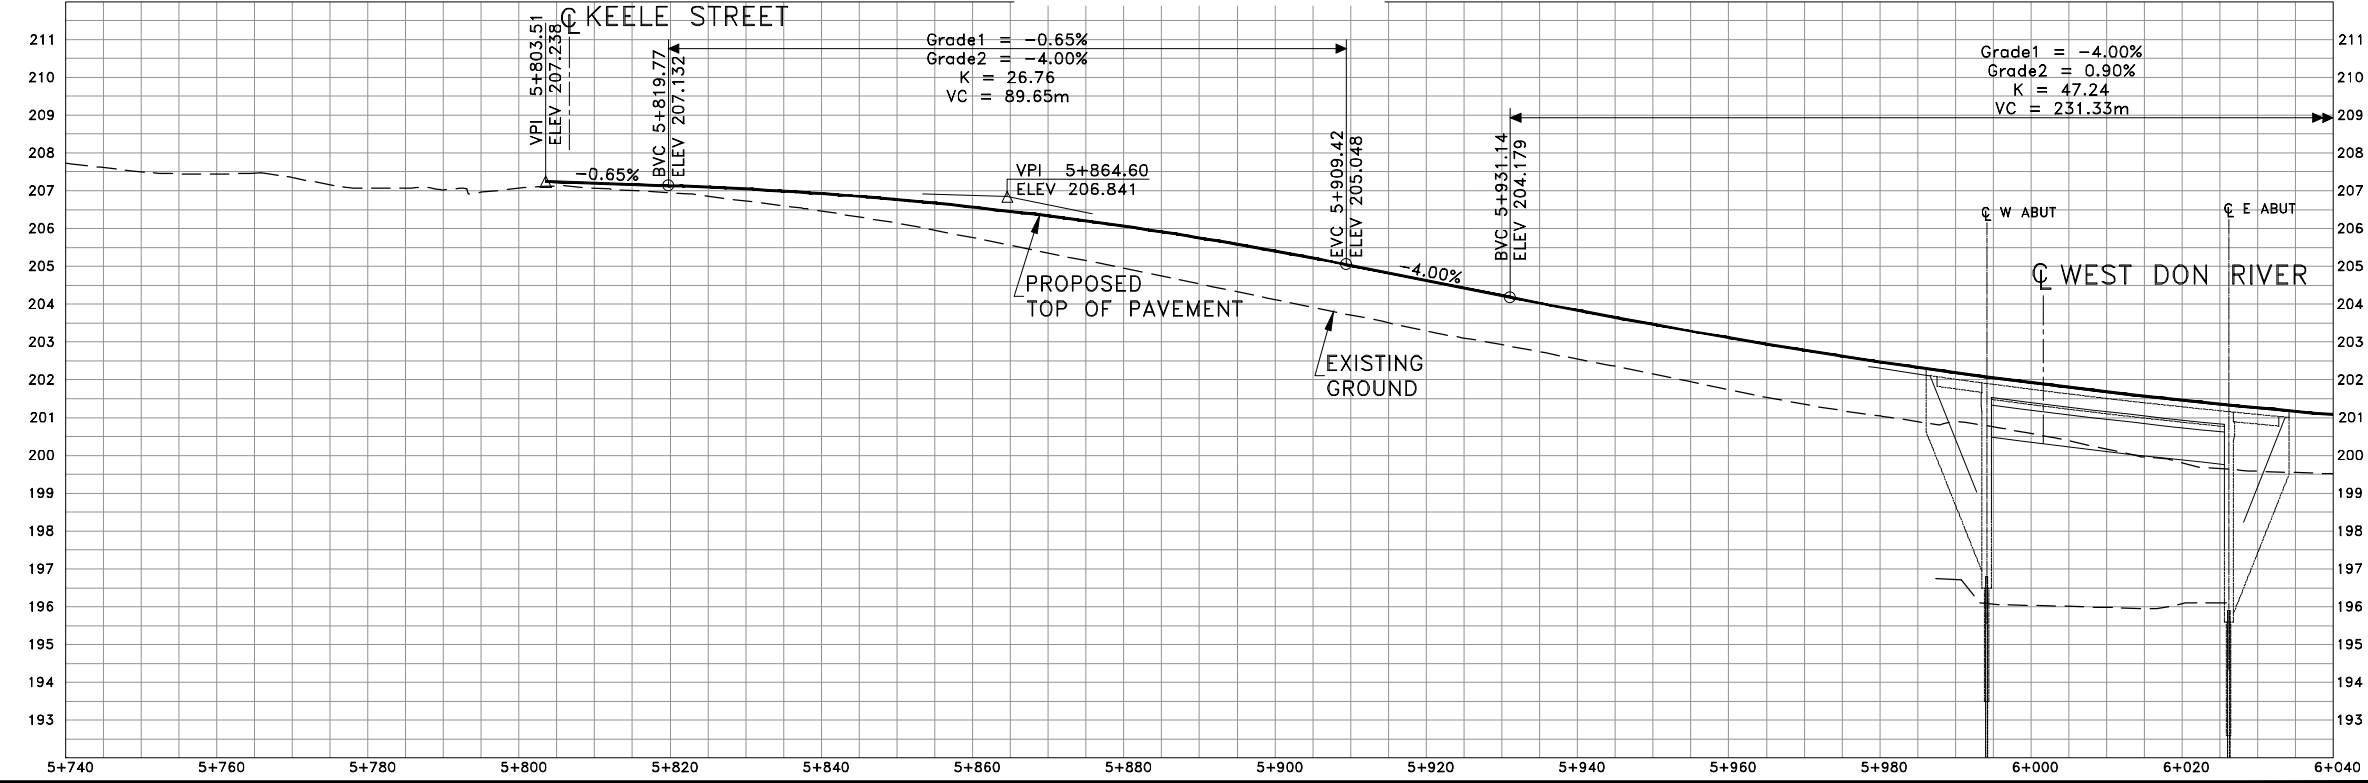


INTERIM 4-LANE PLAN TO BE CONFIRMED IN DETAILED DESIGN

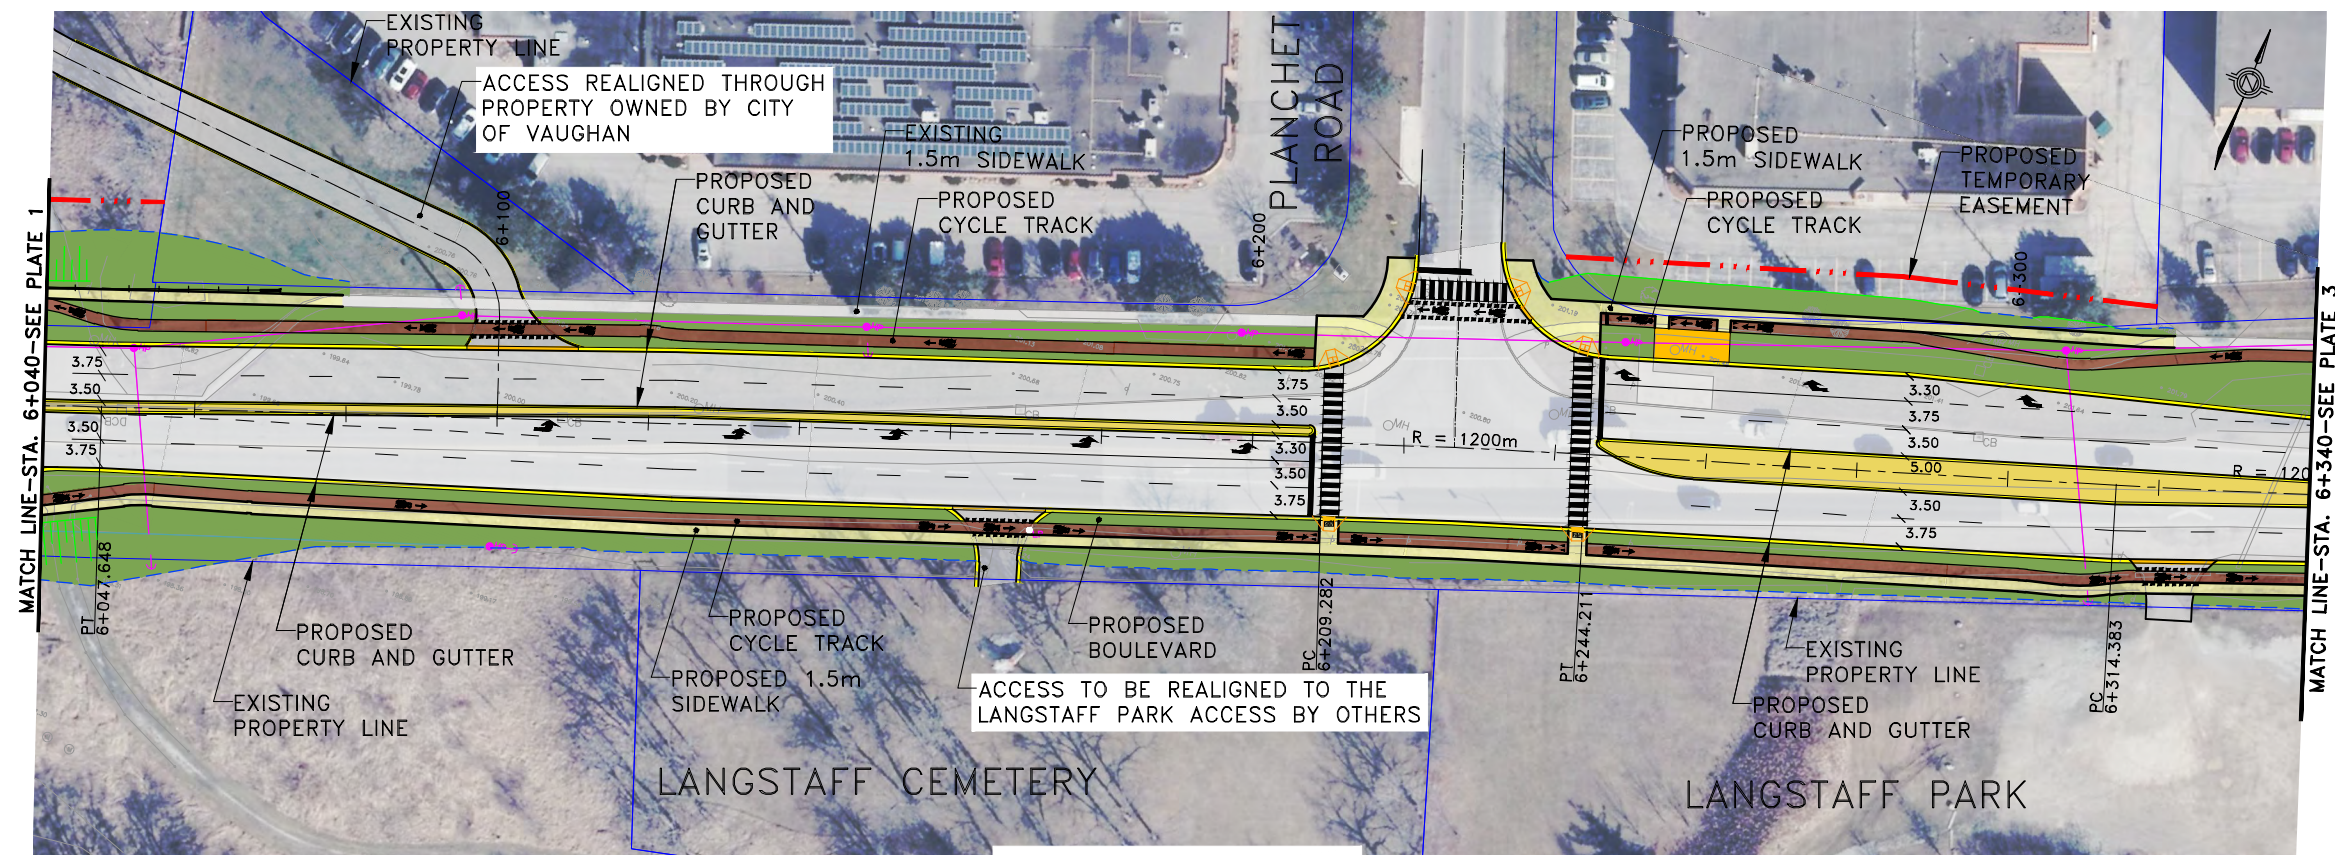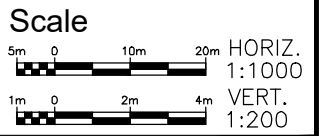




- LEGEND:**
- EXISTING ROW AND LOT LINE
 - PROPOSED PROPERTY LINE
 - - - PROPOSED TEMPORARY EASEMENT
 - - - PROPOSED C/L
 - PROPOSED EDGE OF PAVEMENT
 - PROPOSED SIDEWALK / MULTI-USE PATHWAY
 - PROPOSED CURB AND GUTTER
 - PROPOSED MEDIAN
 - PROPOSED CYCLE TRACK
 - PROPOSED DROP CURB
 - PROPOSED RETAINING WALL / PARAPET WALL
 - PROPOSED CONCRETE BARRIER
 - PROPOSED BUS PAD
 - PROPOSED BOULEVARD
 - HYDRO POLE
- INTERIM 4-LANE PLAN TO BE CONFIRMED IN DETAILED DESIGN

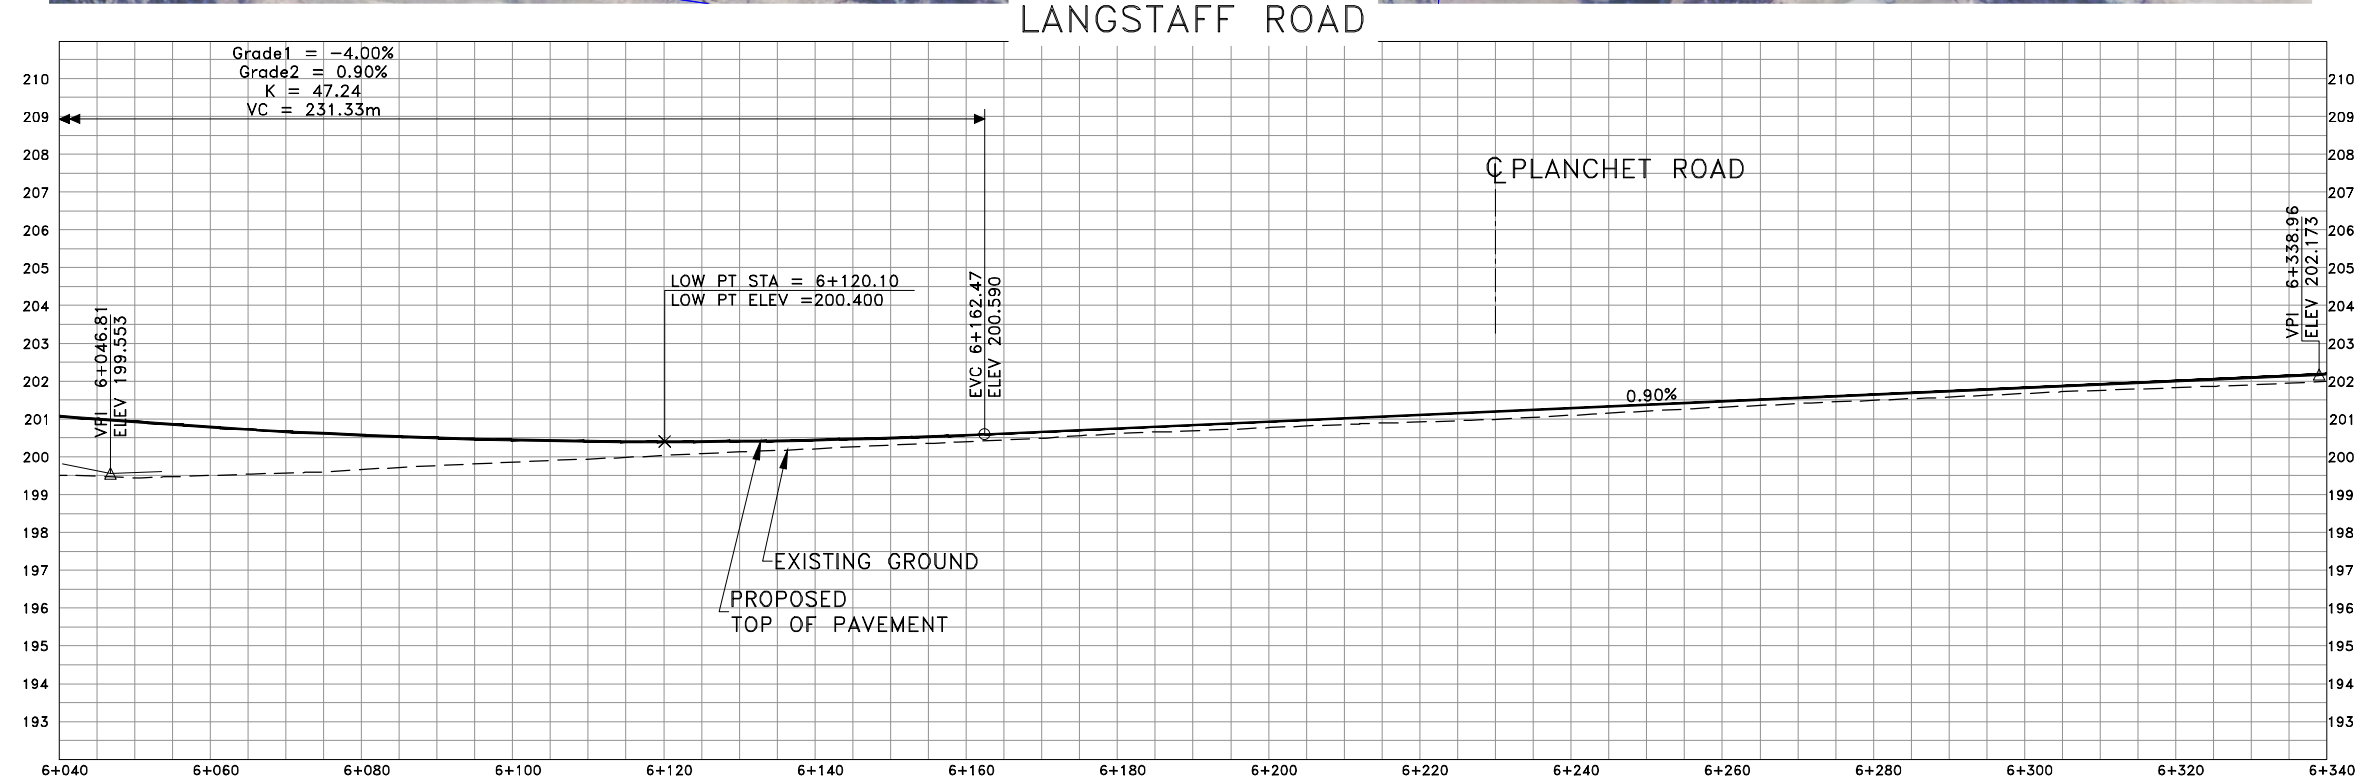

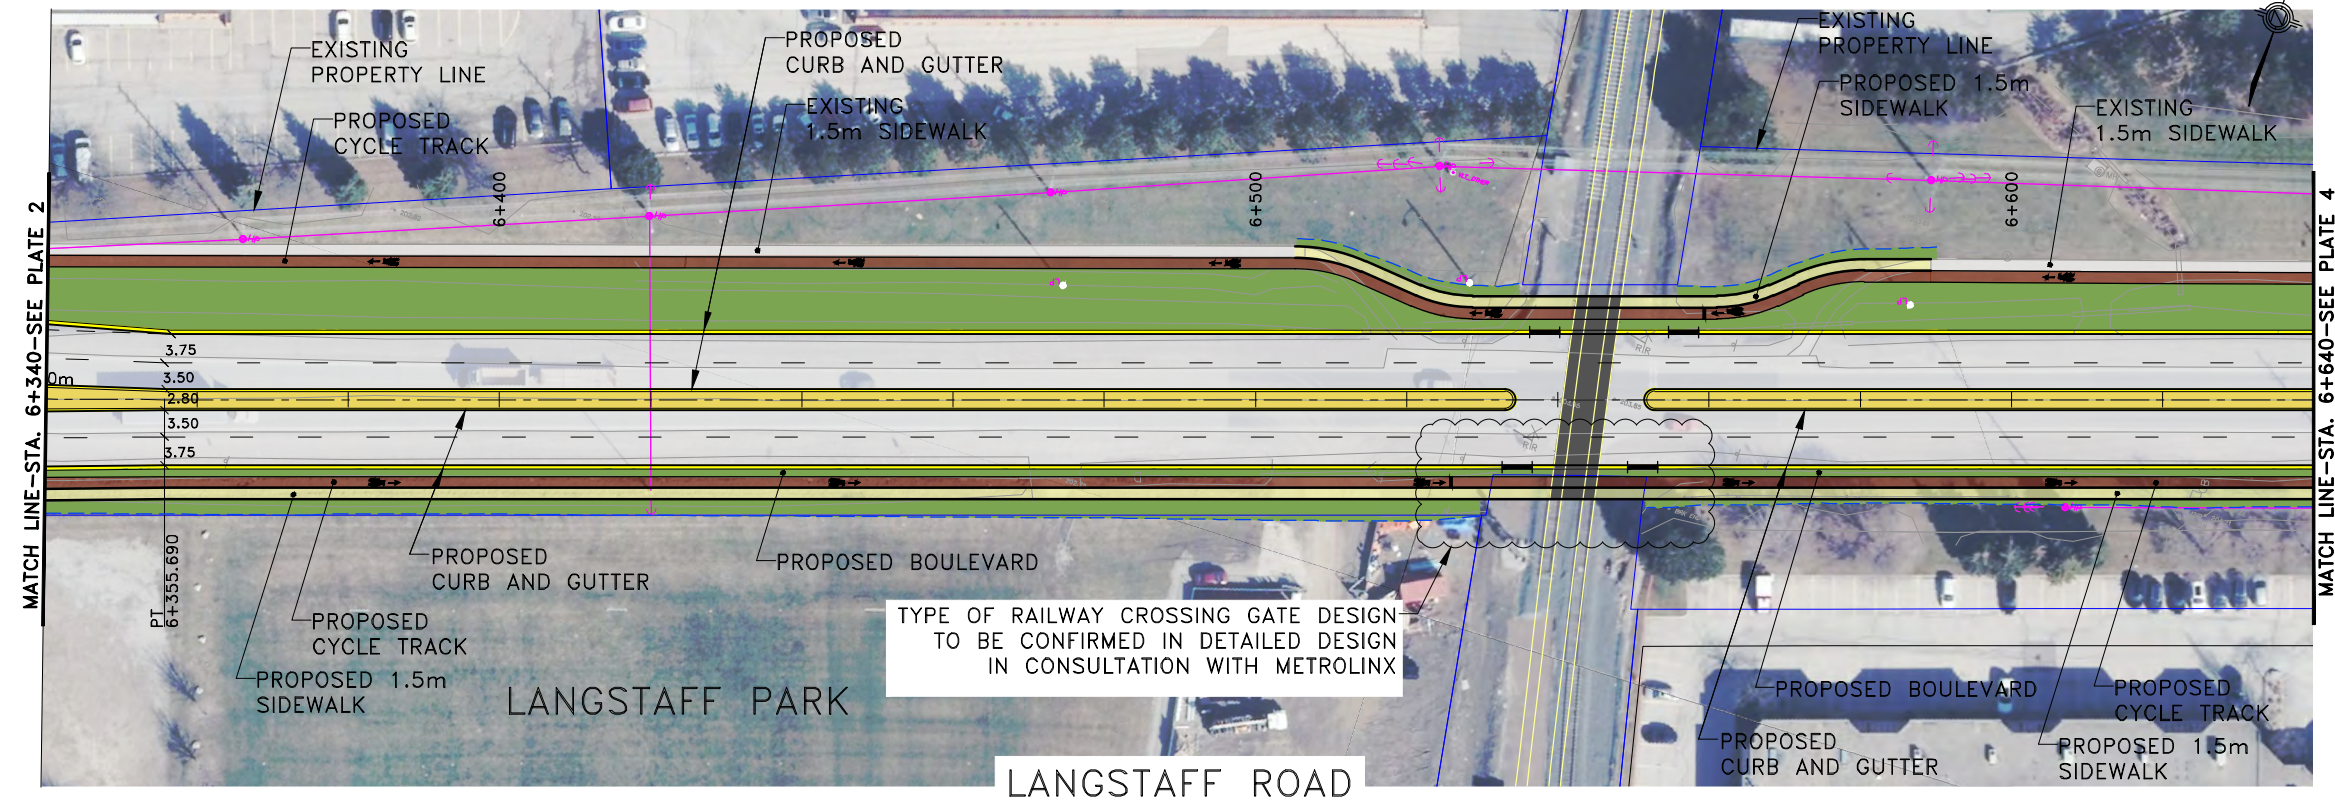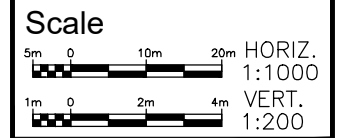




- LEGEND:**
- EXISTING ROW AND LOT LINE
 - PROPOSED PROPERTY LINE
 - - - PROPOSED TEMPORARY EASEMENT
 - - - PROPOSED C/L
 - PROPOSED EDGE OF PAVEMENT
 - PROPOSED SIDEWALK / MULTI-USE PATHWAY
 - PROPOSED CURB AND GUTTER
 - PROPOSED MEDIAN
 - PROPOSED CYCLE TRACK
 - PROPOSED DROP CURB
 - PROPOSED RETAINING WALL / PARAPET WALL
 - PROPOSED CONCRETE BARRIER
 - PROPOSED BUS PAD
 - PROPOSED BOULEVARD
 - HYDRO POLE

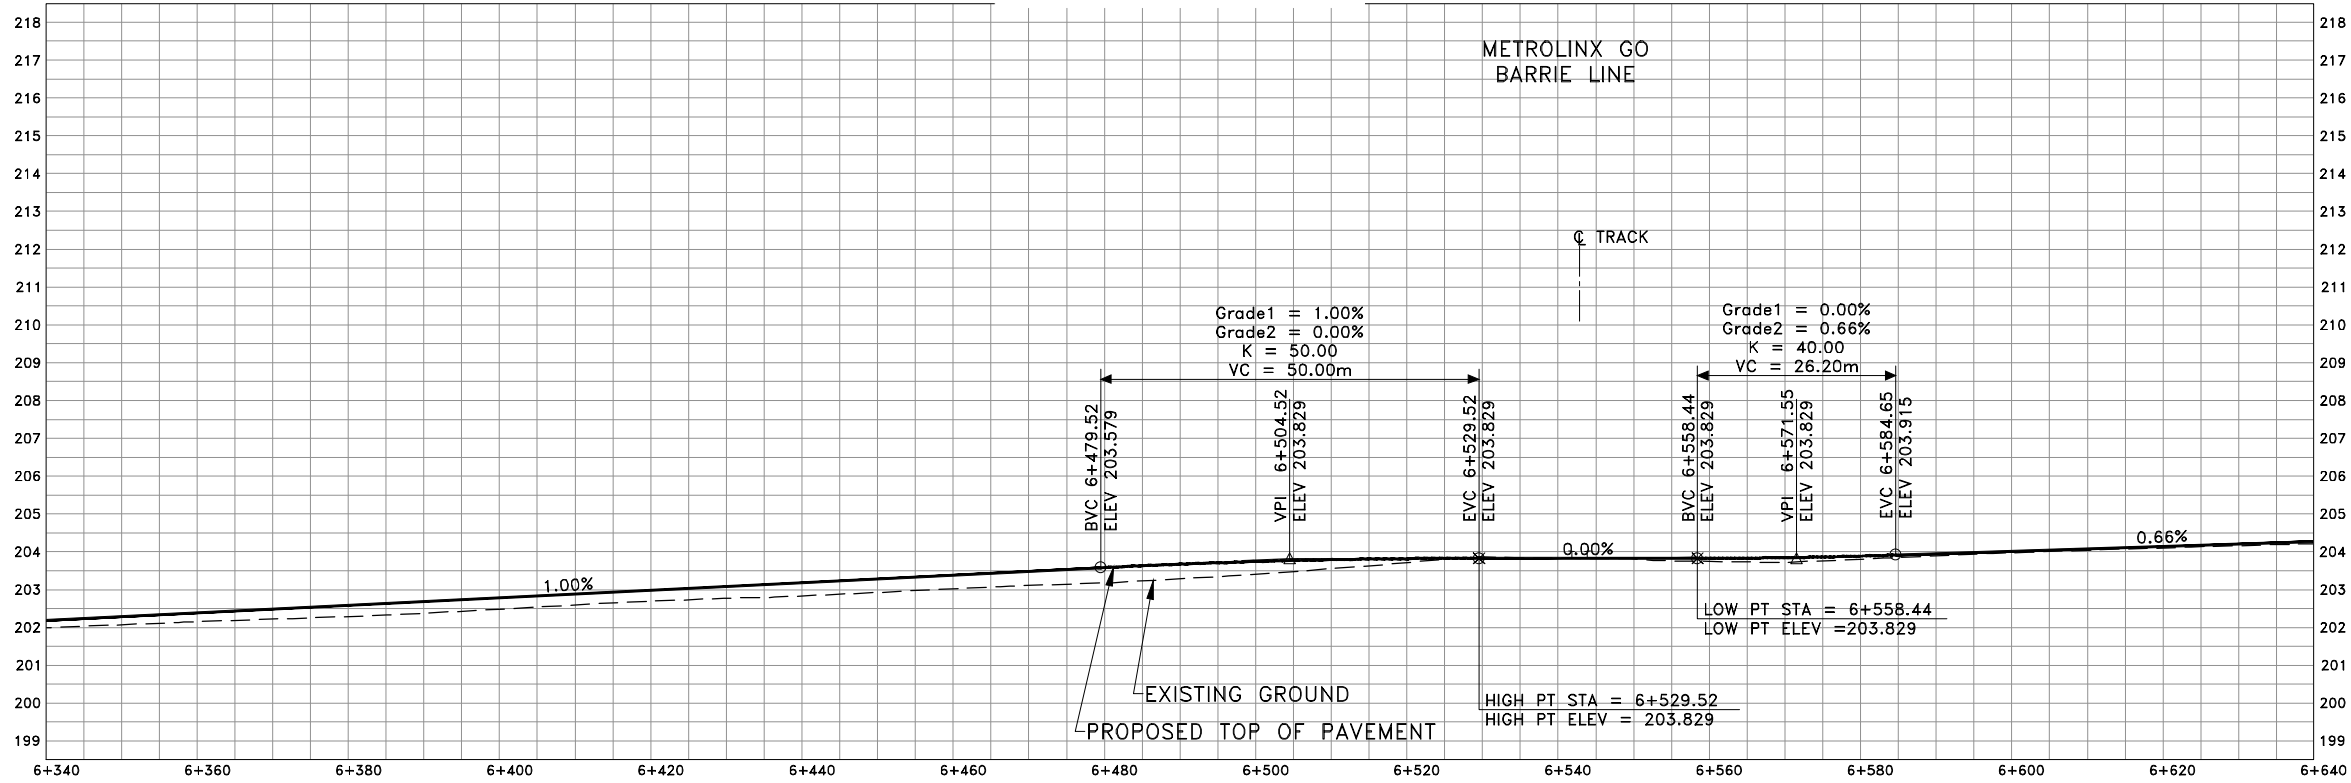

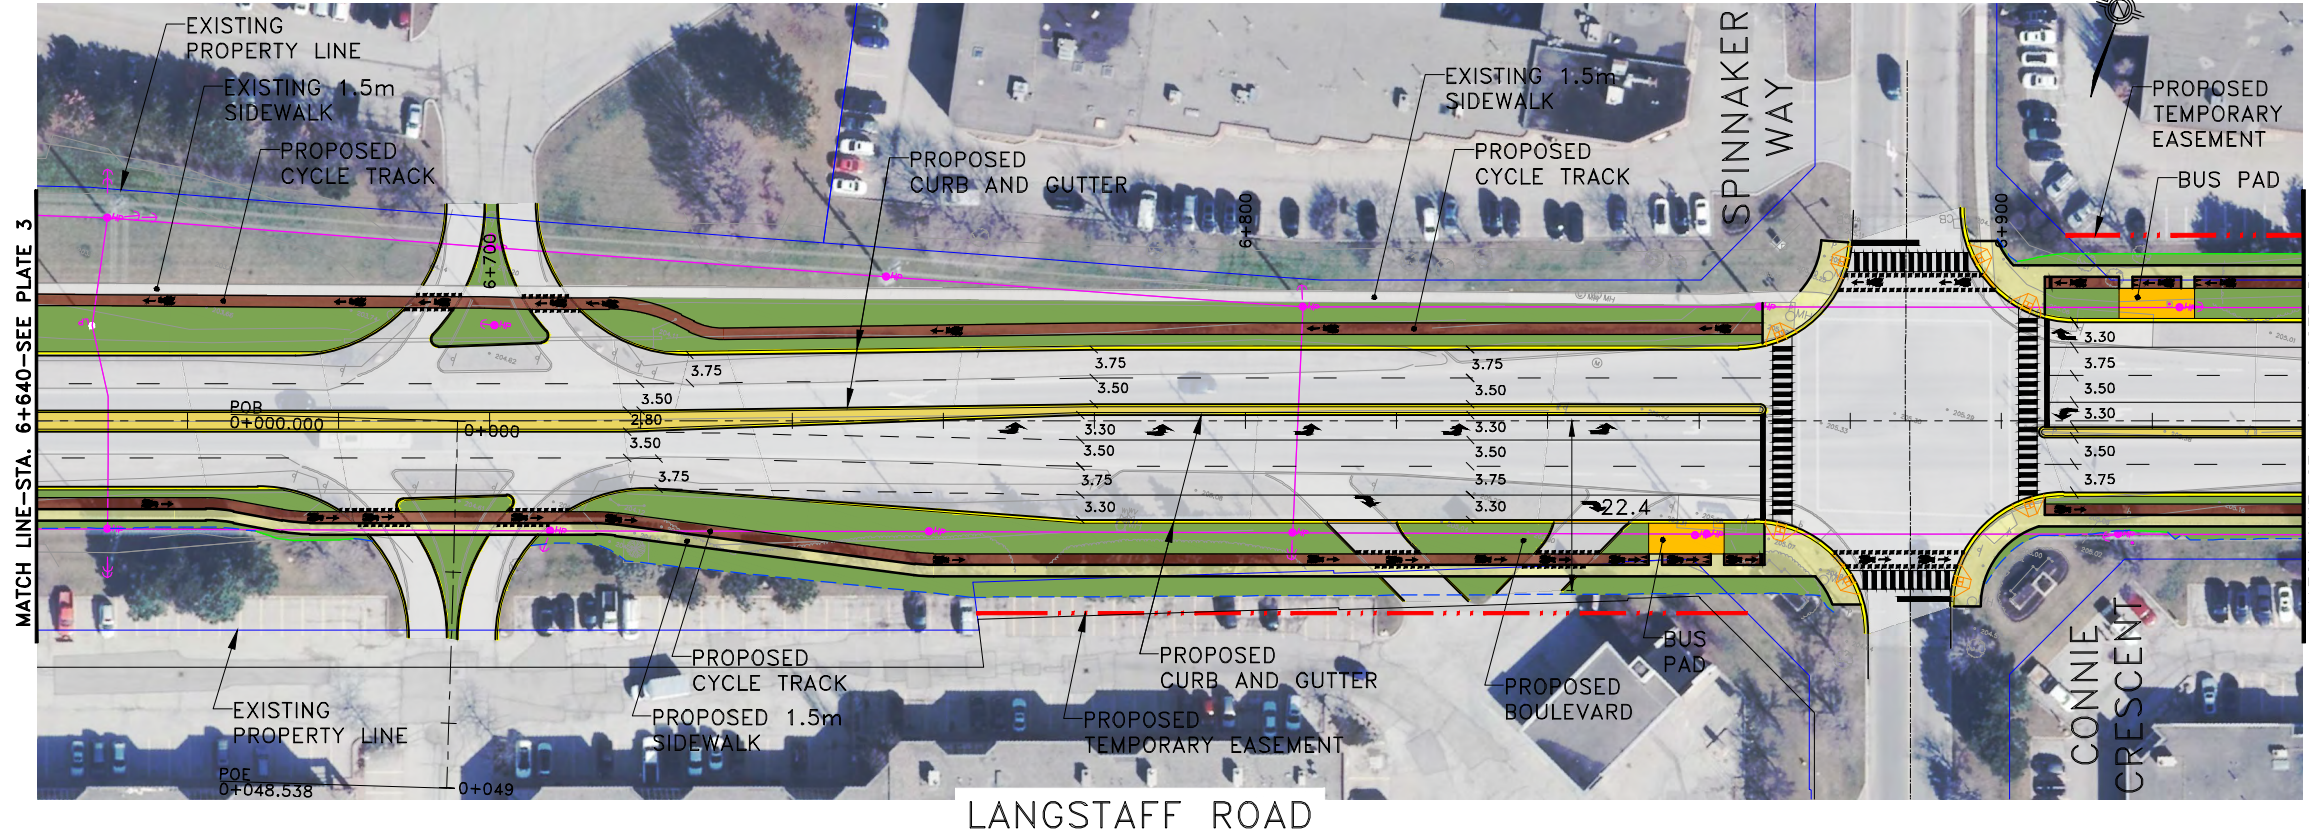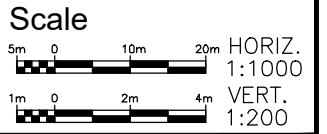




- LEGEND:
- EXISTING ROW AND LOT LINE
 - PROPOSED PROPERTY LINE
 - - - PROPOSED TEMPORARY EASEMENT
 - - - PROPOSED C/L
 - PROPOSED EDGE OF PAVEMENT
 - PROPOSED SIDEWALK / MULTI-USE PATHWAY
 - PROPOSED CURB AND GUTTER
 - PROPOSED MEDIAN
 - PROPOSED CYCLE TRACK
 - PROPOSED DROP CURB
 - PROPOSED RETAINING WALL / PARAPET WALL
 - PROPOSED CONCRETE BARRIER
 - PROPOSED BUS PAD
 - PROPOSED BOULEVARD
 - HYDRO POLE
- INTERIM 4-LANE PLAN TO BE CONFIRMED IN DETAILED DESIGN

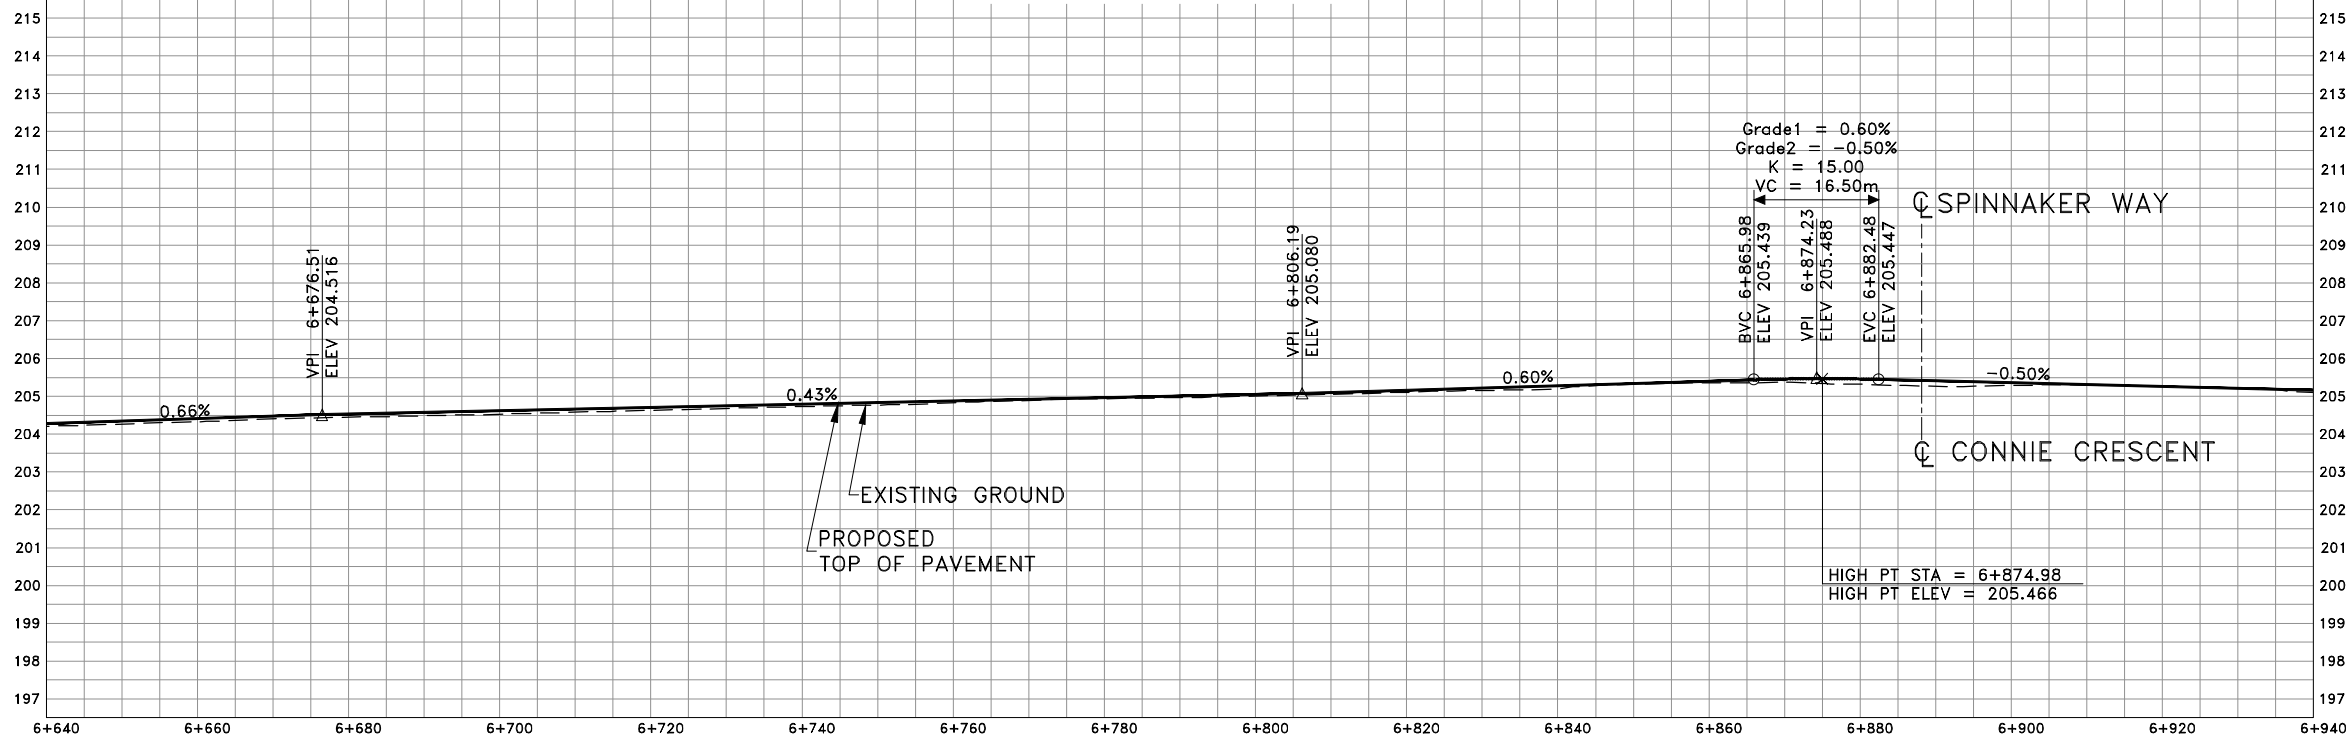

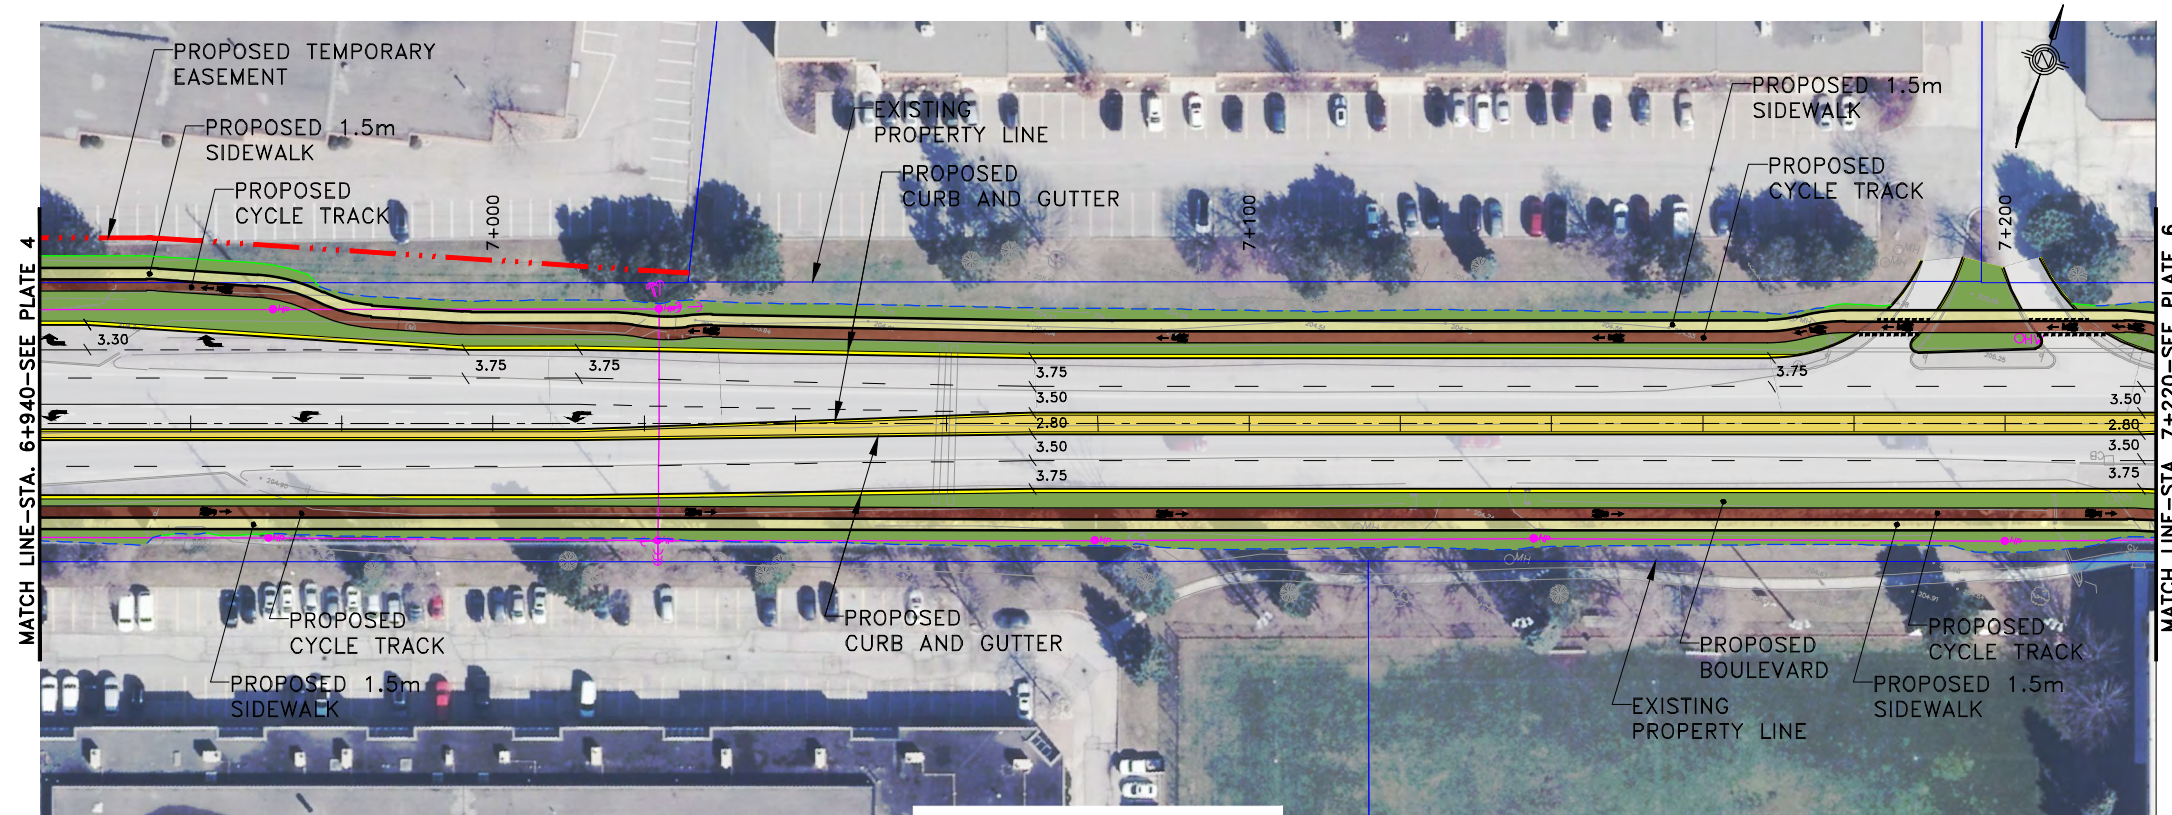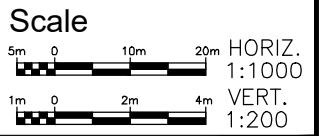




- LEGEND:**
- EXISTING ROW AND LOT LINE
 - PROPOSED PROPERTY LINE
 - - - PROPOSED TEMPORARY EASEMENT
 - - - PROPOSED C/L
 - PROPOSED EDGE OF PAVEMENT
 - PROPOSED SIDEWALK / MULTI-USE PATHWAY
 - PROPOSED CURB AND GUTTER
 - PROPOSED MEDIAN
 - PROPOSED CYCLE TRACK
 - PROPOSED DROP CURB
 - PROPOSED RETAINING WALL / PARAPET WALL
 - PROPOSED CONCRETE BARRIER
 - PROPOSED BUS PAD
 - PROPOSED BOULEVARD
 - HYDRO POLE
- INTERIM 4-LANE PLAN TO BE CONFIRMED IN DETAILED DESIGN

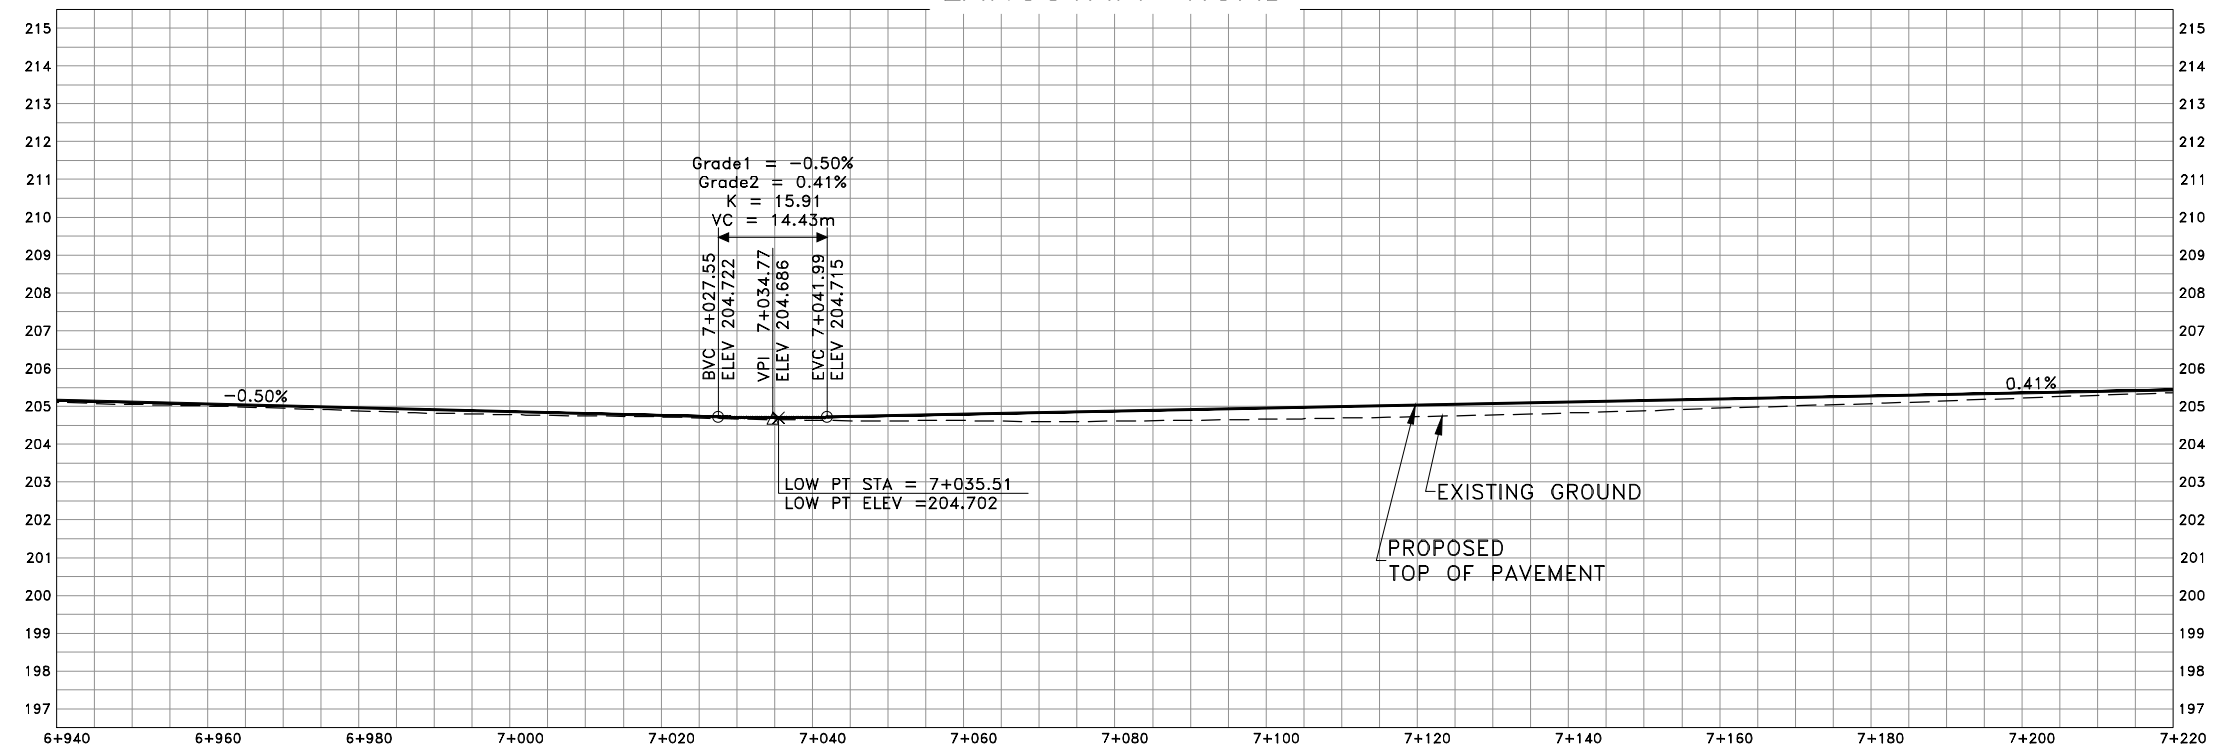

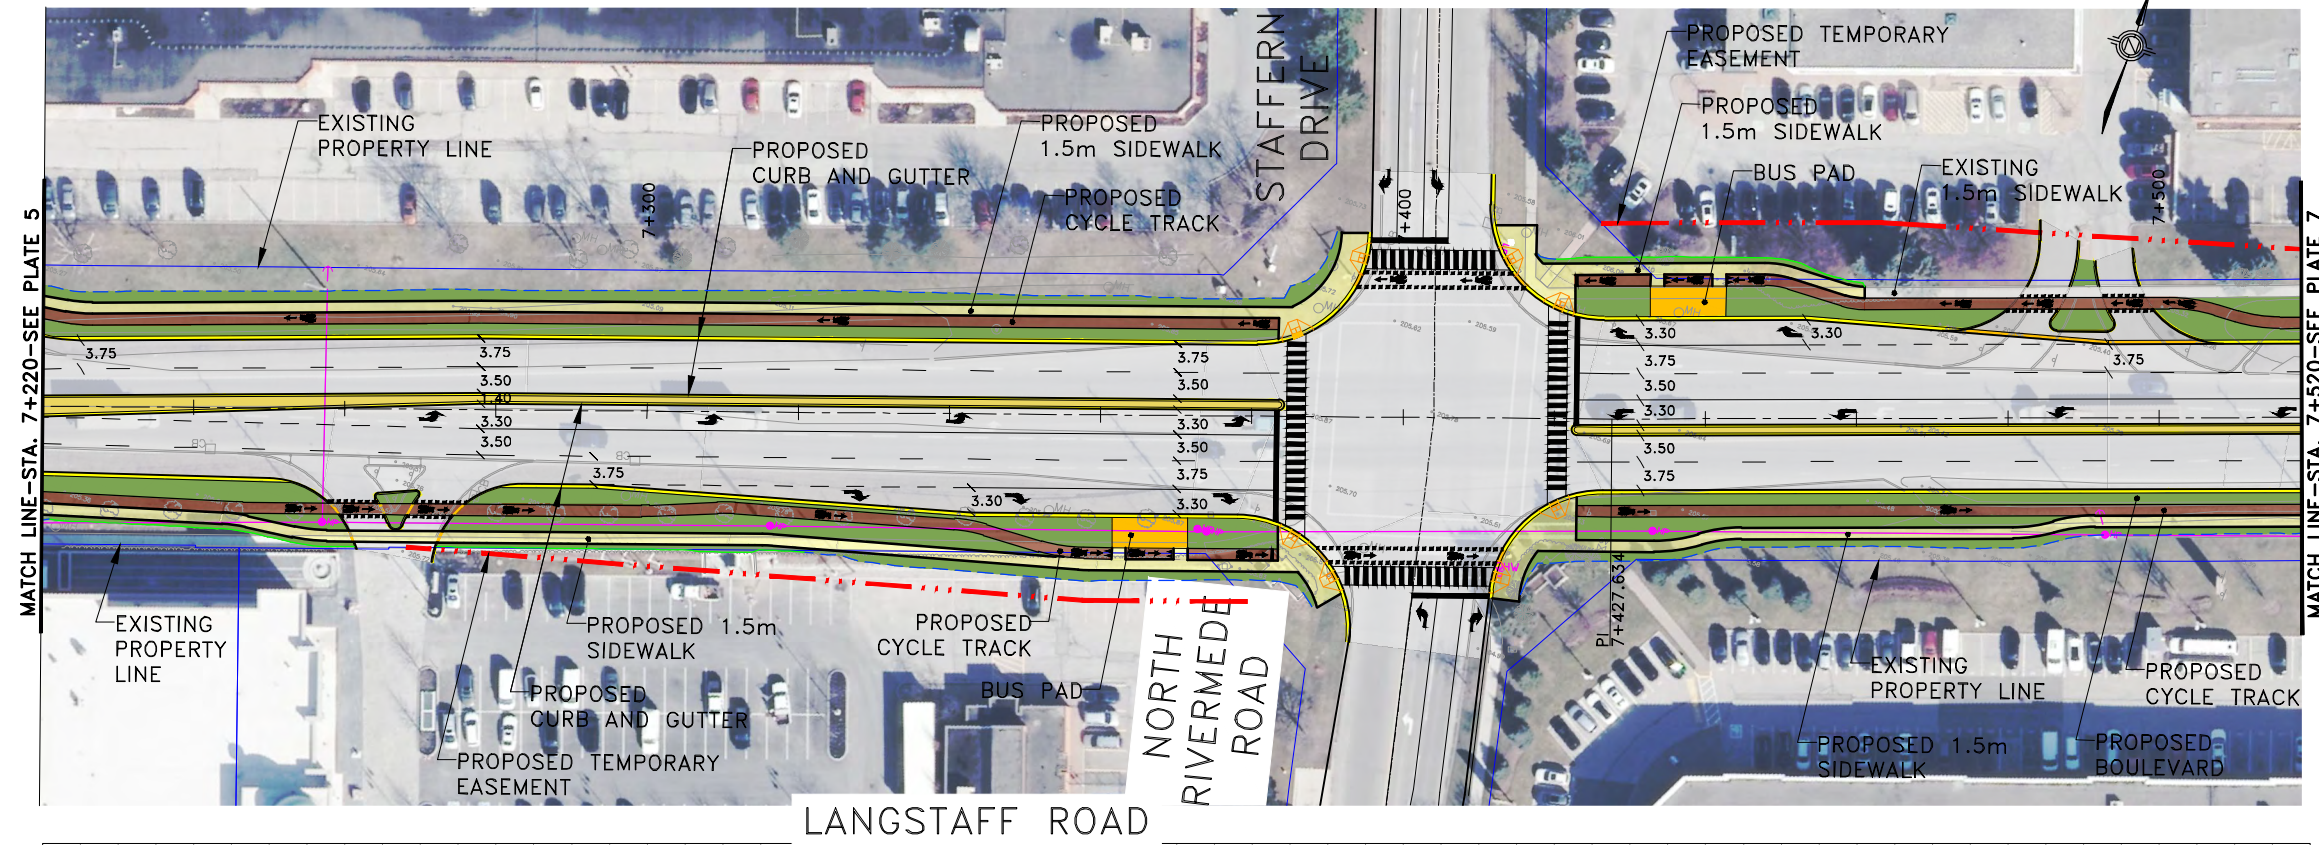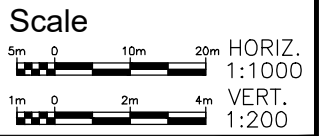


- LEGEND:**
- EXISTING ROW AND LOT LINE
 - PROPOSED PROPERTY LINE
 - - - PROPOSED TEMPORARY EASEMENT
 - - - PROPOSED C/L
 - PROPOSED EDGE OF PAVEMENT
 - PROPOSED SIDEWALK / MULTI-USE PATHWAY
 - PROPOSED CURB AND GUTTER
 - PROPOSED MEDIAN
 - PROPOSED CYCLE TRACK
 - PROPOSED DROP CURB
 - PROPOSED RETAINING WALL / PARAPET WALL
 - PROPOSED CONCRETE BARRIER
 - PROPOSED BUS PAD
 - PROPOSED BOULEVARD
 - HYDRO POLE
- INTERIM 4-LANE PLAN TO BE CONFIRMED IN DETAILED DESIGN


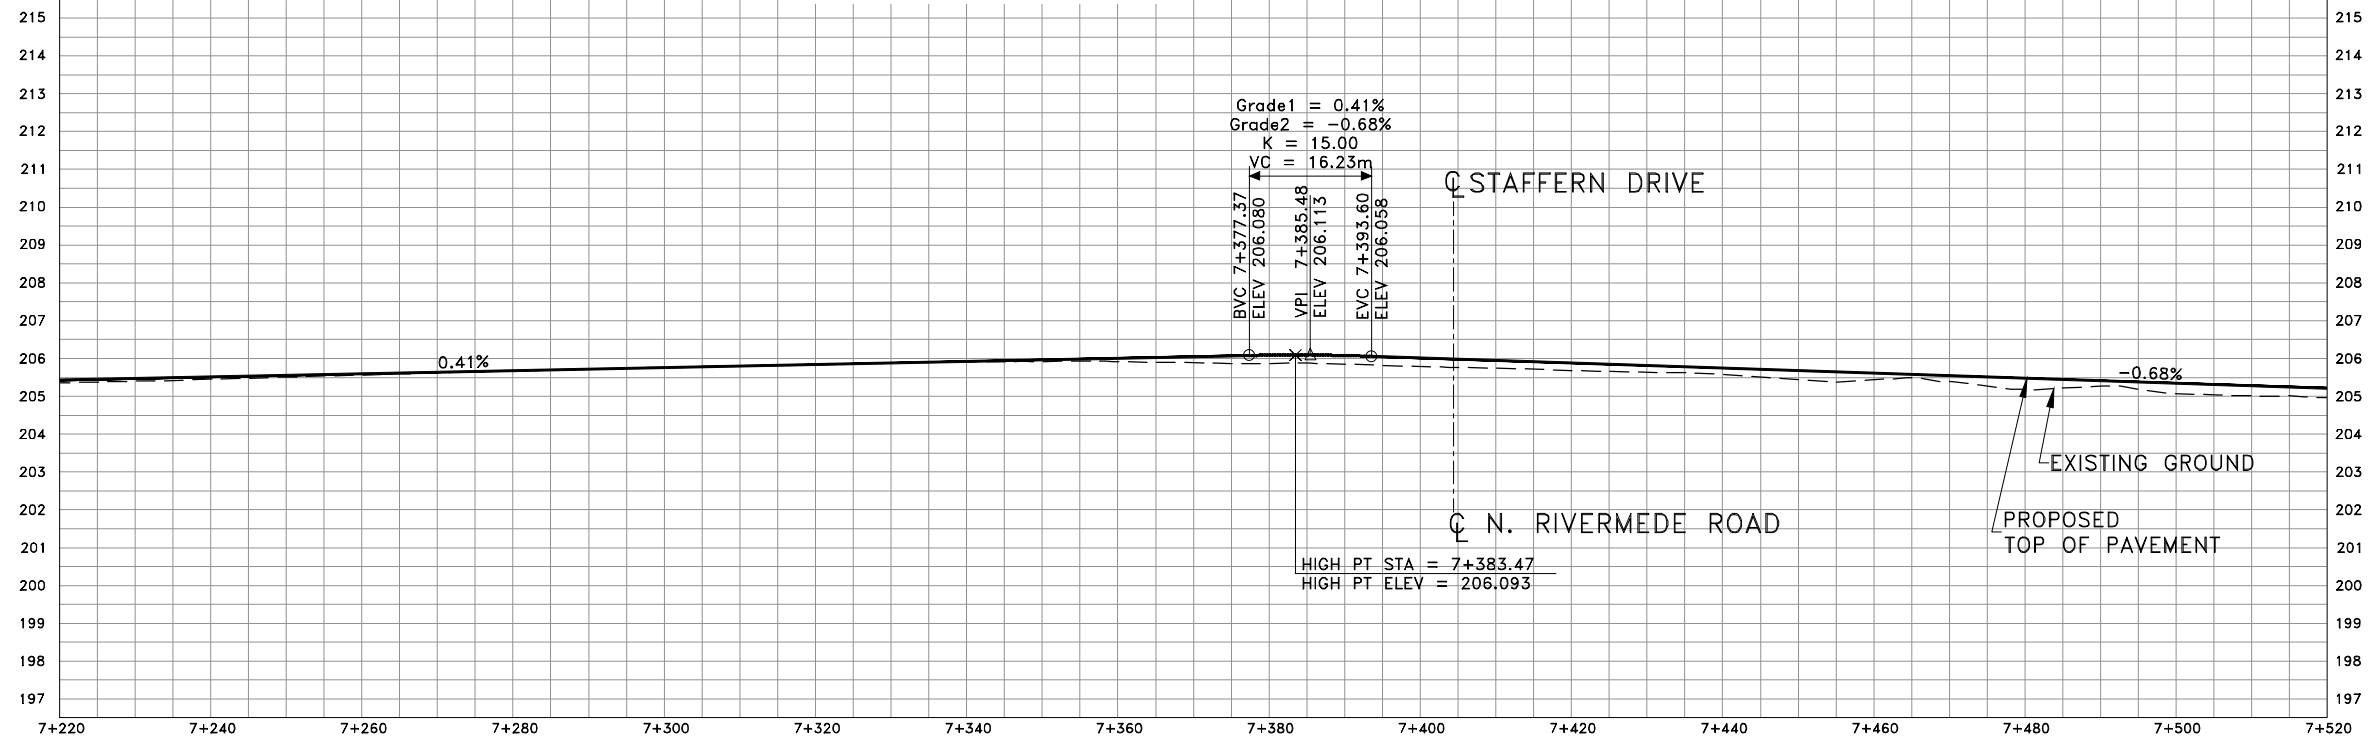


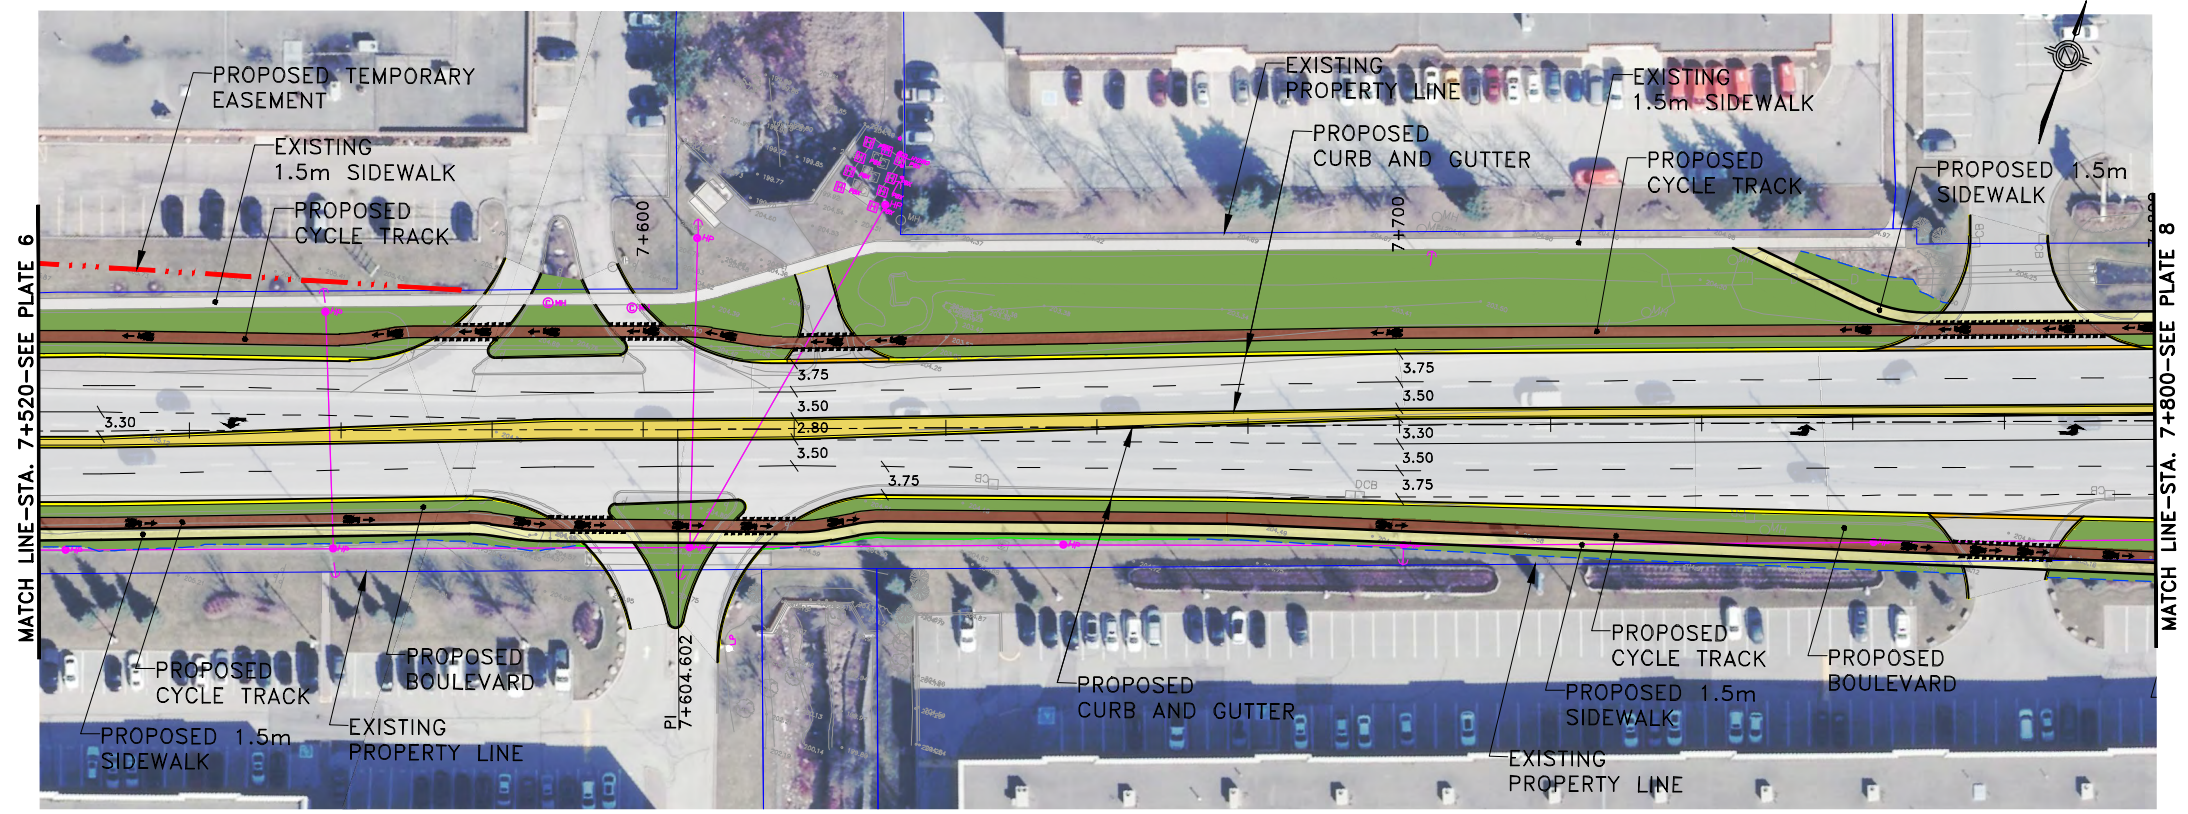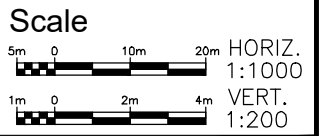

LANGSTAFF ROAD

- LEGEND:**
- EXISTING ROW AND LOT LINE
 - PROPOSED PROPERTY LINE
 - PROPOSED TEMPORARY EASEMENT
 - PROPOSED C/L
 - PROPOSED EDGE OF PAVEMENT
 - PROPOSED SIDEWALK / MULTI-USE PATHWAY
 - PROPOSED CURB AND GUTTER
 - PROPOSED MEDIAN
 - PROPOSED CYCLE TRACK
 - PROPOSED DROP CURB
 - PROPOSED RETAINING WALL / PARAPET WALL
 - PROPOSED CONCRETE BARRIER
 - PROPOSED BUS PAD
 - PROPOSED BOULEVARD
 - HYDRO POLE
- INTERIM 4-LANE PLAN TO BE CONFIRMED IN DETAILED DESIGN

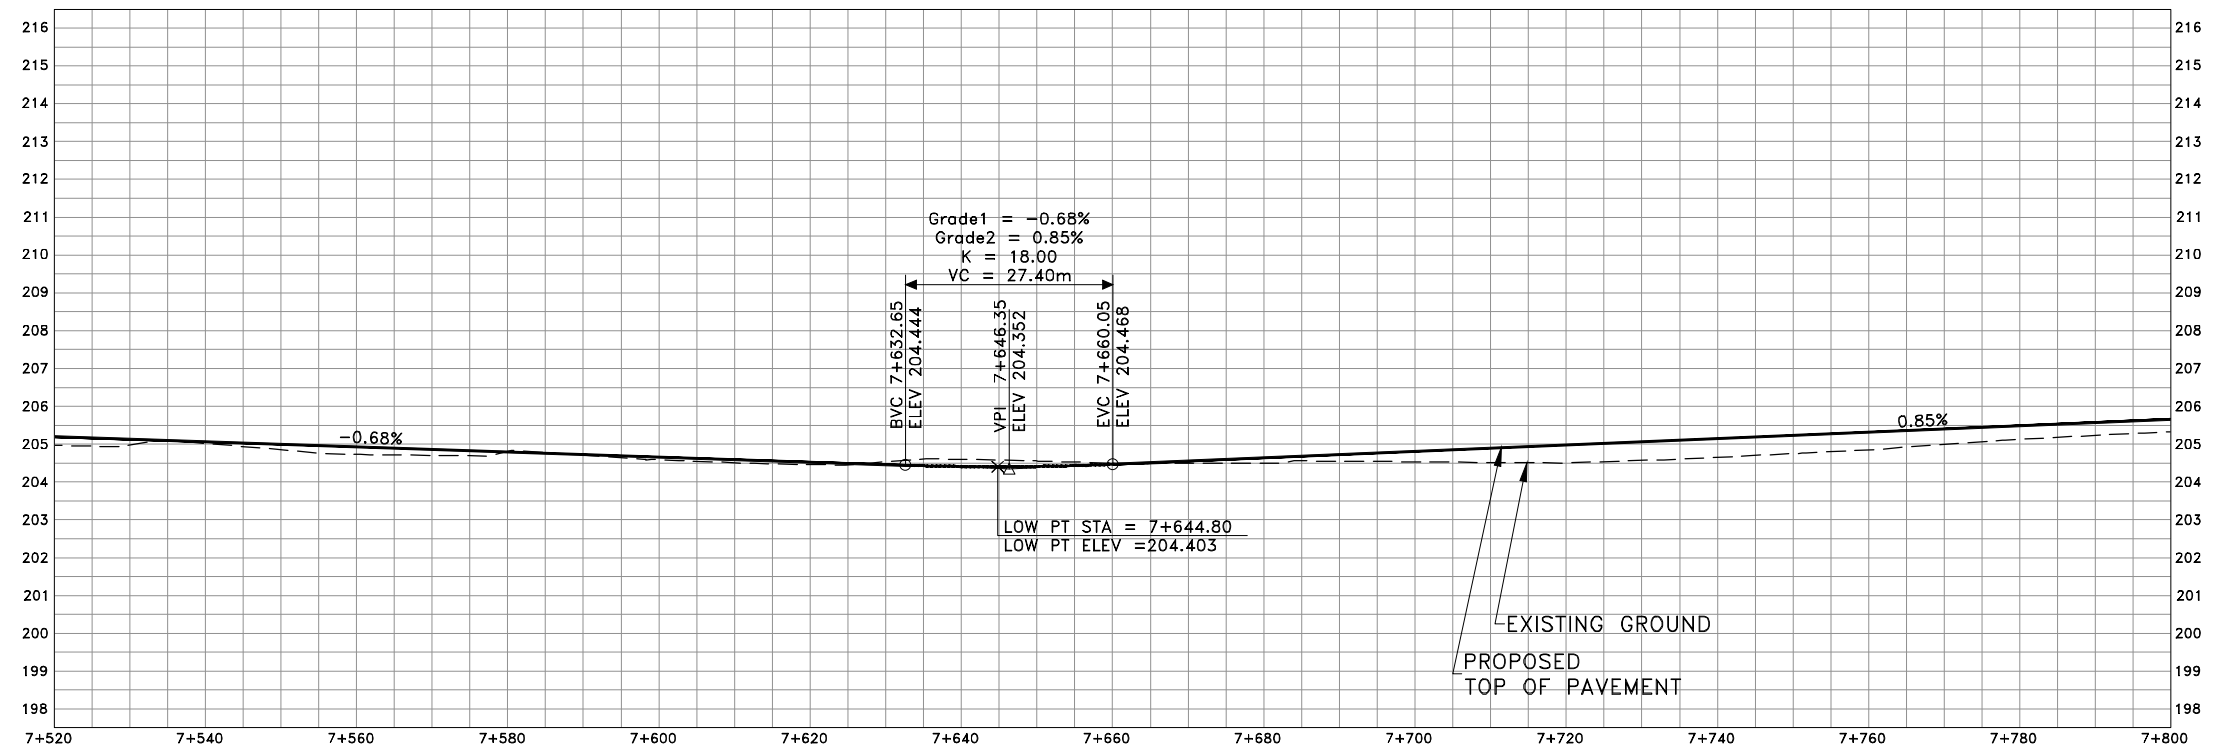

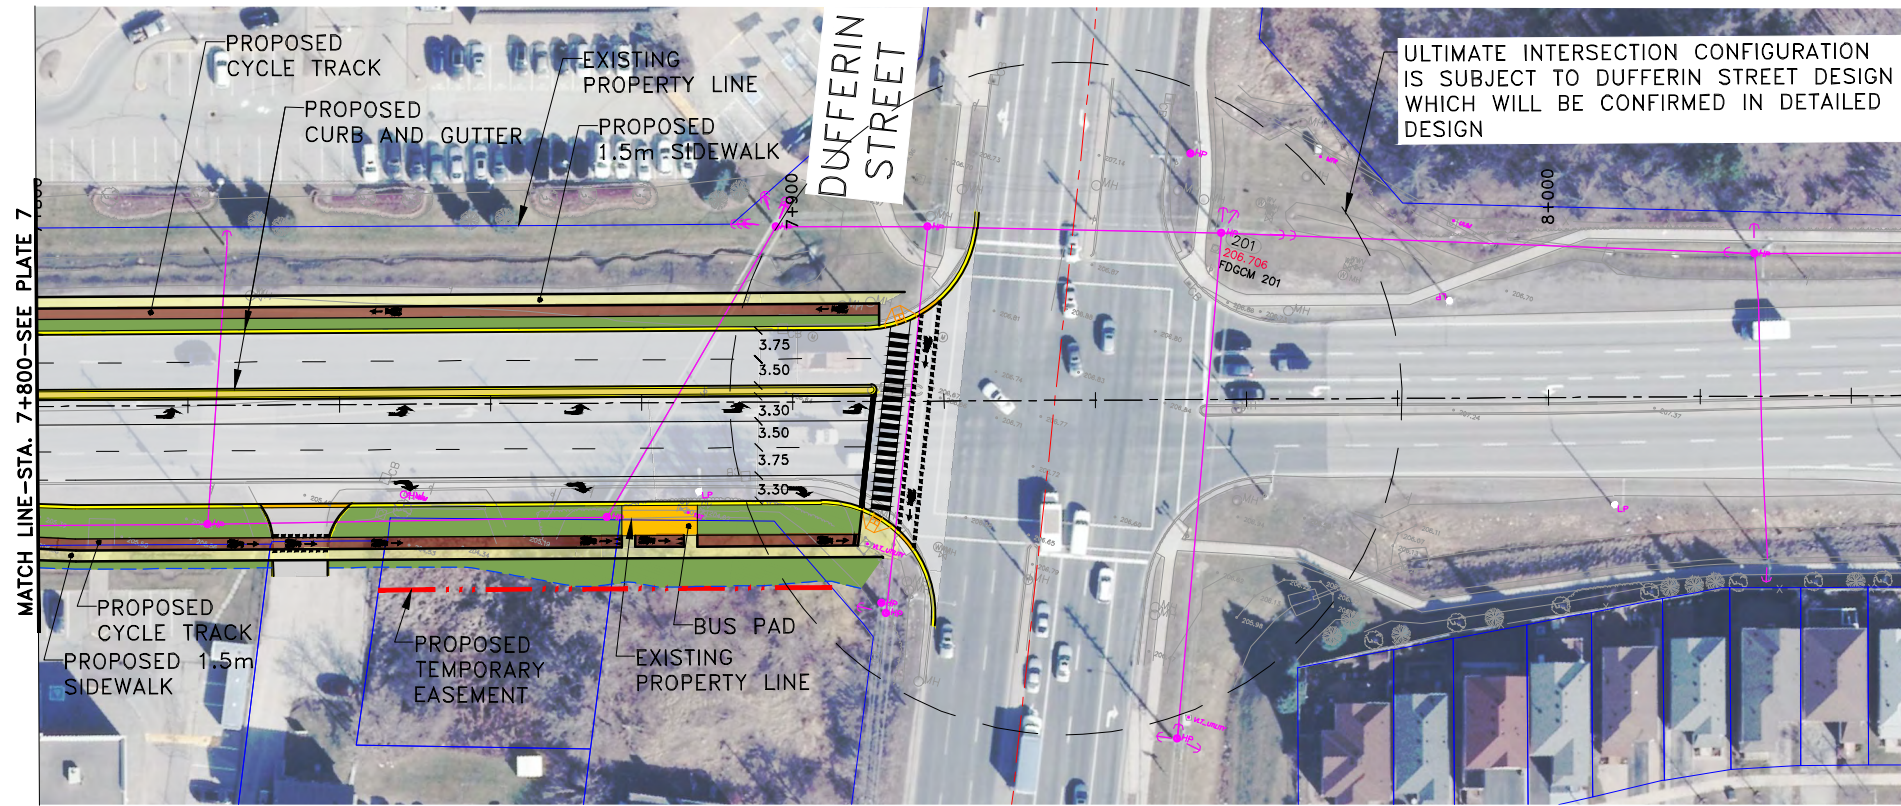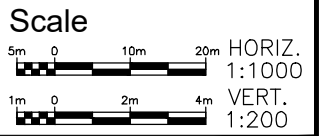

- LEGEND:**
- EXISTING ROW AND LOT LINE
 - PROPOSED PROPERTY LINE
 - PROPOSED TEMPORARY EASEMENT
 - PROPOSED C/L
 - PROPOSED EDGE OF PAVEMENT
 - PROPOSED SIDEWALK / MULTI-USE PATHWAY
 - PROPOSED CURB AND GUTTER
 - PROPOSED MEDIAN
 - PROPOSED CYCLE TRACK
 - PROPOSED DROP CURB
 - PROPOSED RETAINING WALL / PARAPET WALL
 - PROPOSED CONCRETE BARRIER
 - PROPOSED BUS PAD
 - PROPOSED BOULEVARD
 - HYDRO POLE
- INTERIM 4-LANE PLAN TO BE CONFIRMED IN DETAILED DESIGN

LANGSTAFF ROAD

