


CENTRELINE OF ROADWAY

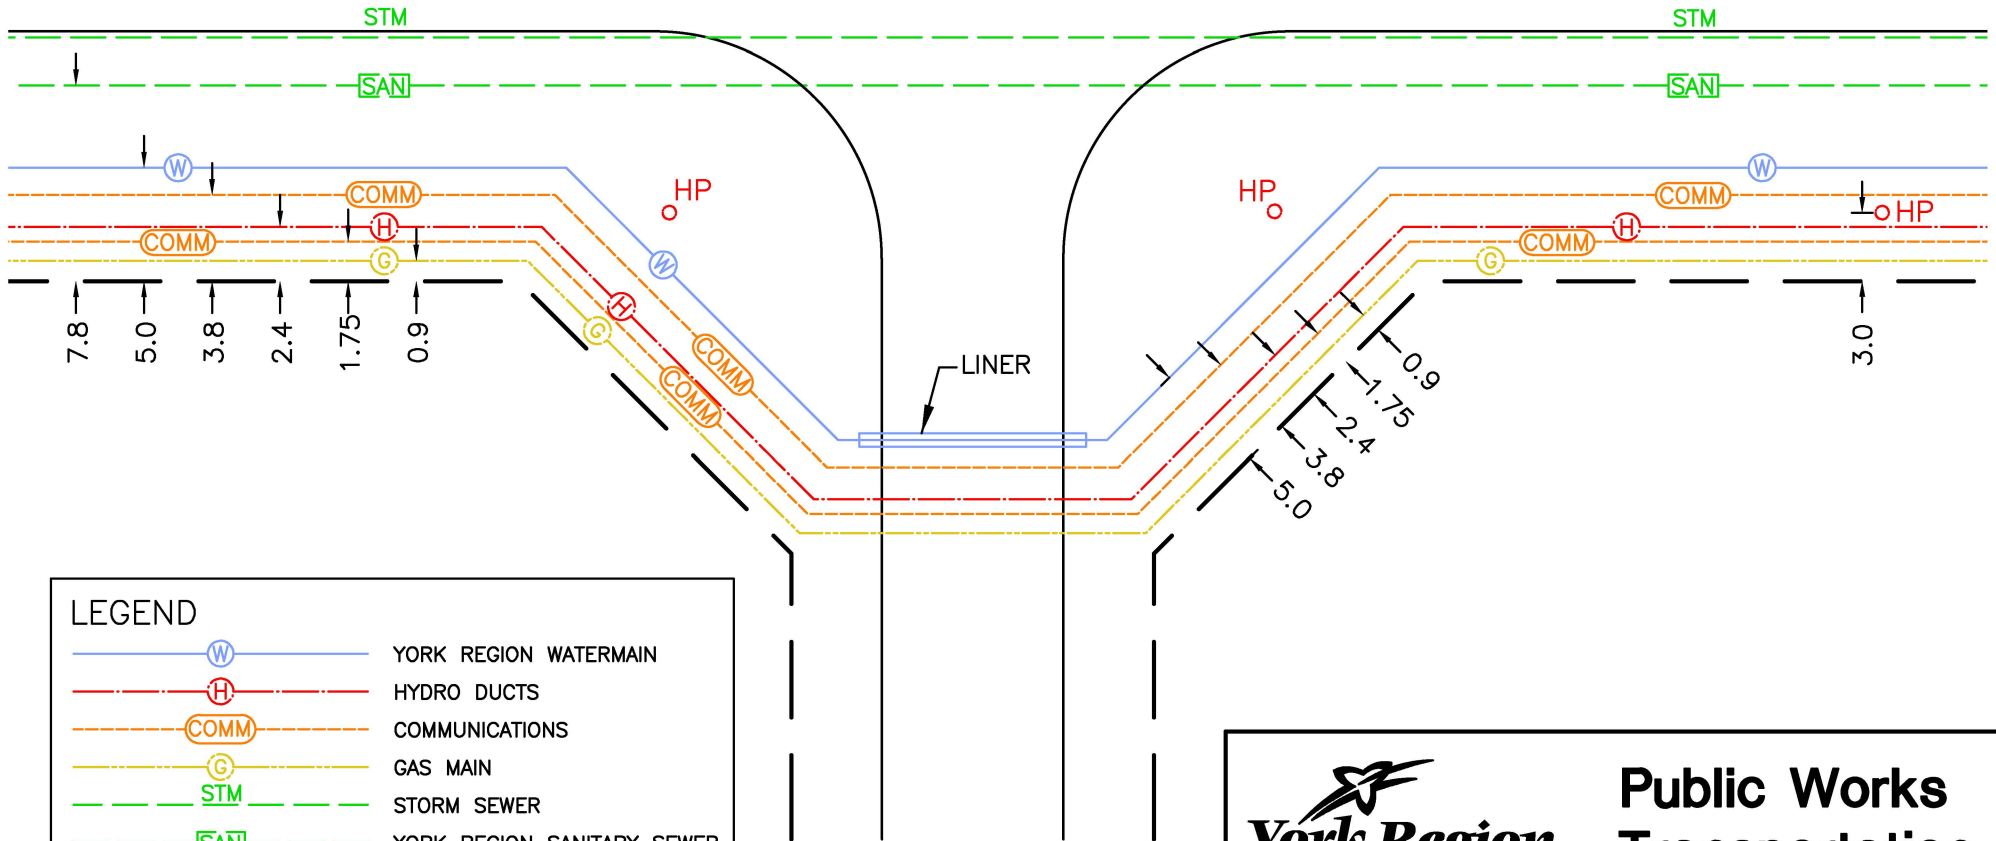

**LEGEND**

- YORK REGION WATERMAIN
- HYDRO DUCTS
- COMMUNICATIONS
- GAS MAIN
- STORM SEWER
- YORK REGION SANITARY SEWER
- RIGHT-OF-WAY
- HYDRO POLE

- NOTES:
1. ALL DIMENSIONS ARE IN METRES UNLESS OTHERWISE SPECIFIED.
  2. UTILITY LOCATIONS ARE FOR SINGLE DUCT STRUCTURES; LARGER STRUCTURES/PLANT MAY REQUIRE ADDITIONAL PROPERTY OR A SERVICING AGREEMENT OUTSIDE OF THE ROAD ALLOWANCE.



**Public Works  
Transportation**

**STANDARD UTILITY OFFSETS  
ON REGIONAL ROADS**

DATE: JANUARY 2023		SCALE: N.T.S.	
REV.	0	0	DS-001